

MARION COUNTY SURVEYOR'S OFFICE



SECTION CORNER RECORD

DEBRA S. JENKINS
MARION COUNTY SURVEYOR

SEC. 12 TWN. 14_N RNG. 2_E

BRYAN F. CATLIN, PLS
TECHNICAL SUPERVISOR

Date: 4-15-09
Party Chief: Greene
Crew: Taylor / Finney
Type of Marker: Harrison
Method of Establishment: County: 5-12-94
IN S.P.C. E Zone, NAD 83
Name: 14021204
N: 491005.0610 (m)
E: 48301.6050 (m)

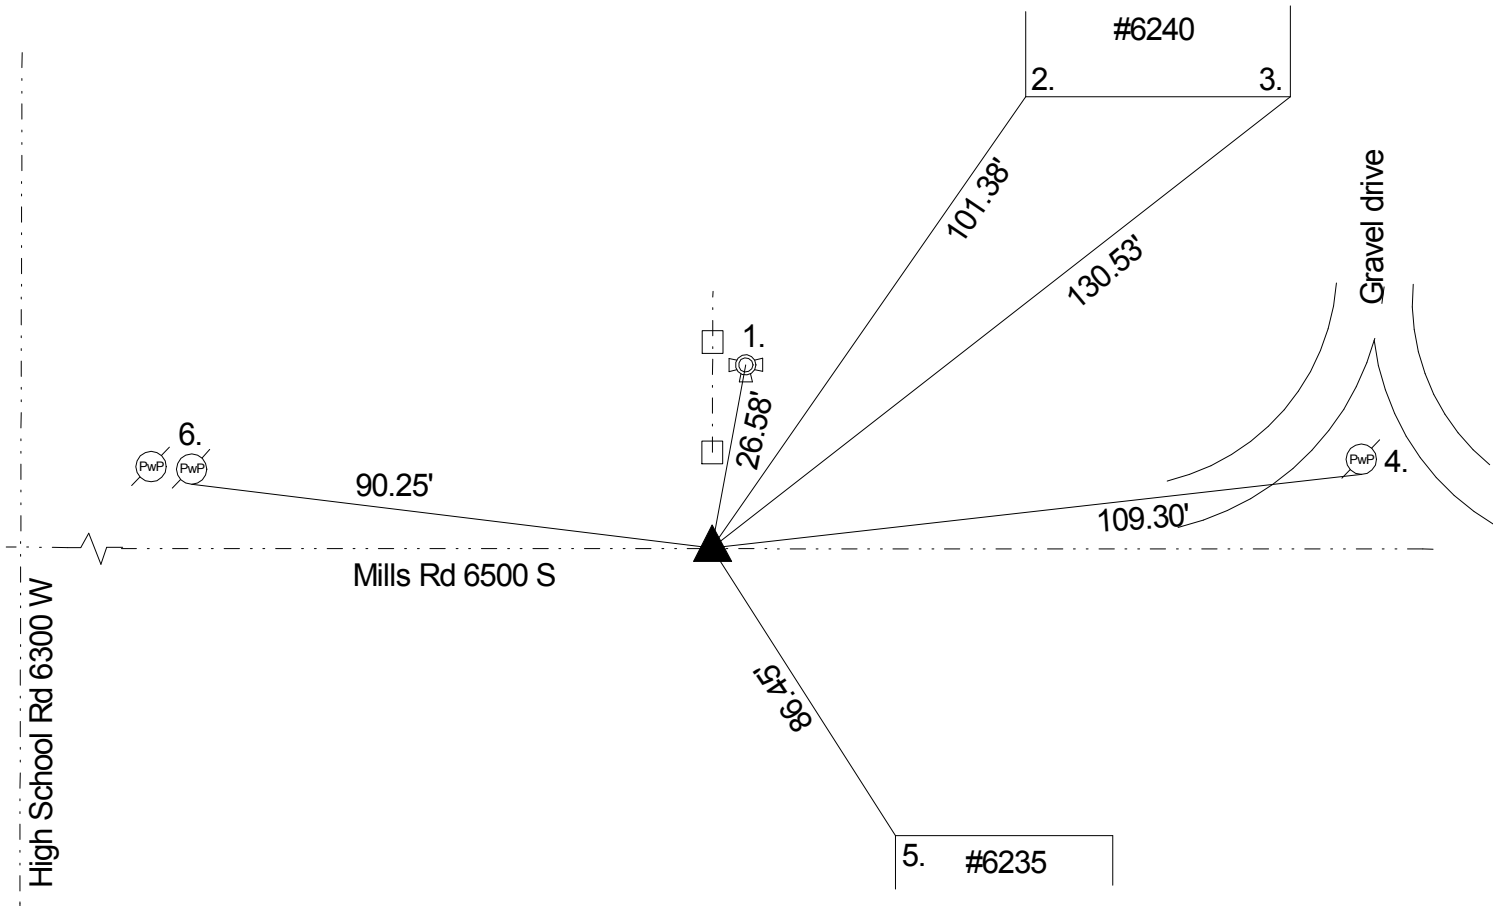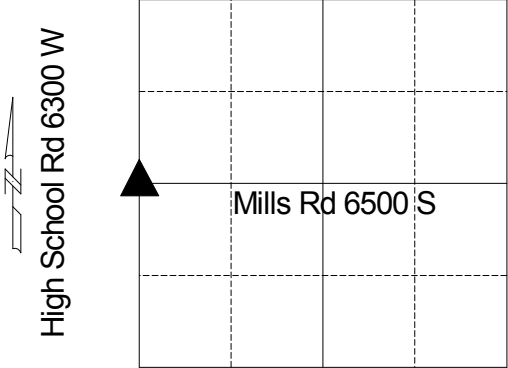

Original post set 1820 by Laughlin with witnesses: 20" white oak N81 E 10 links, 30" dogwood N 84 W 43 links per Marion County Atlas pg. 1. Unversaw 7-22 & 23-57 called stone found. Schultz 10-19-62 called a field stone with cut 'x'. McLand 4-6-71 called same 4" down. Hylden 11-6-74 called PK nail. Wilcoxen 5-12-94 excavated and PK nail found at surface. Also, PK nail found 2 1/2" further down. Stone found 8 1/2" down with 1 1/2" lead pipe next to it. Stone measured 10" x 9" x 10". Harrison set. Re-tied 5-25-99 by Kiste.

REF.	DISTANCE	DESCRIPTION
1.	26.58'	Top nut of fire hydrant
2.	101.38'	SW corner of brick address #6240
3.	130.53'	SE corner of brick address #6240
4.	109.30'	PK nail S PwP # 1-714B 6" up
5.	86.45'	NW corner of stone address #6235
6.	90.25'	PK nail S PwP no # 6" up (new pole to west is #4-713)